

LEGEND

- STRIPING DETAIL NO. (39)
- PAVEMENT MARKINGS (PM)
- PROPOSED SIGN (R1-1)

NOTE: ALL PAVEMENT MARKINGS SHALL BE THERMOPLASTIC




PROPOSED SIGN LEGEND



R7-9(MOD)

CONSTRUCTION NOTES:

- 1 REMOVE CONFLICTING STRIPING AND PAVEMENT MARKINGS.

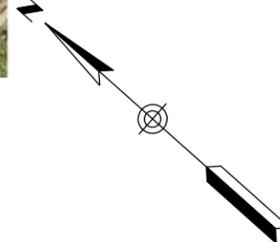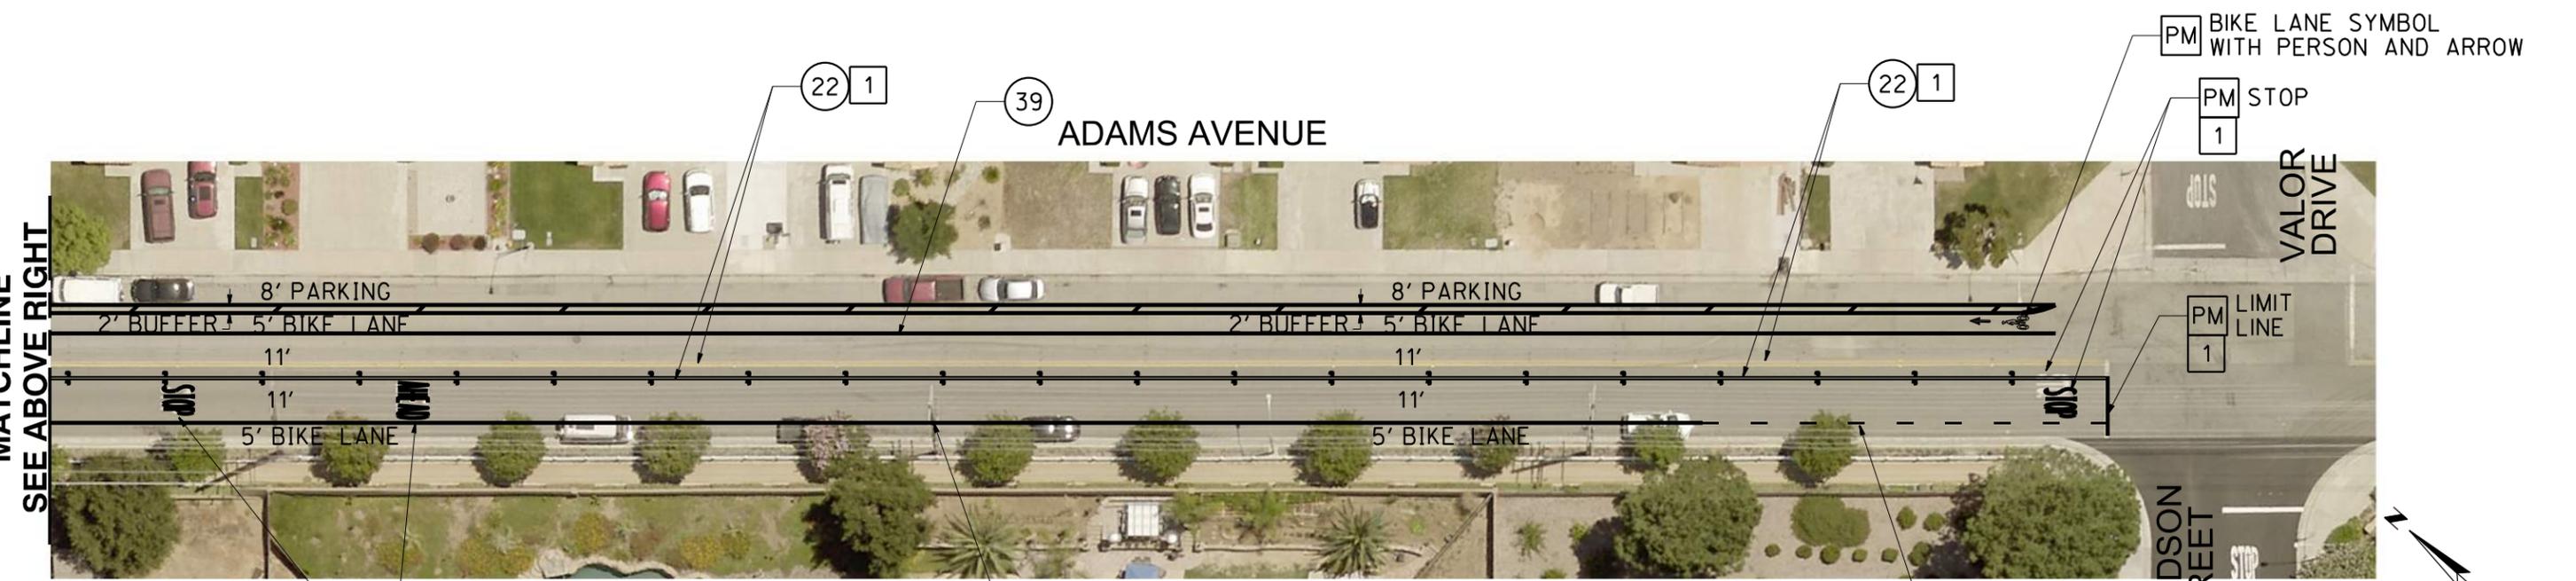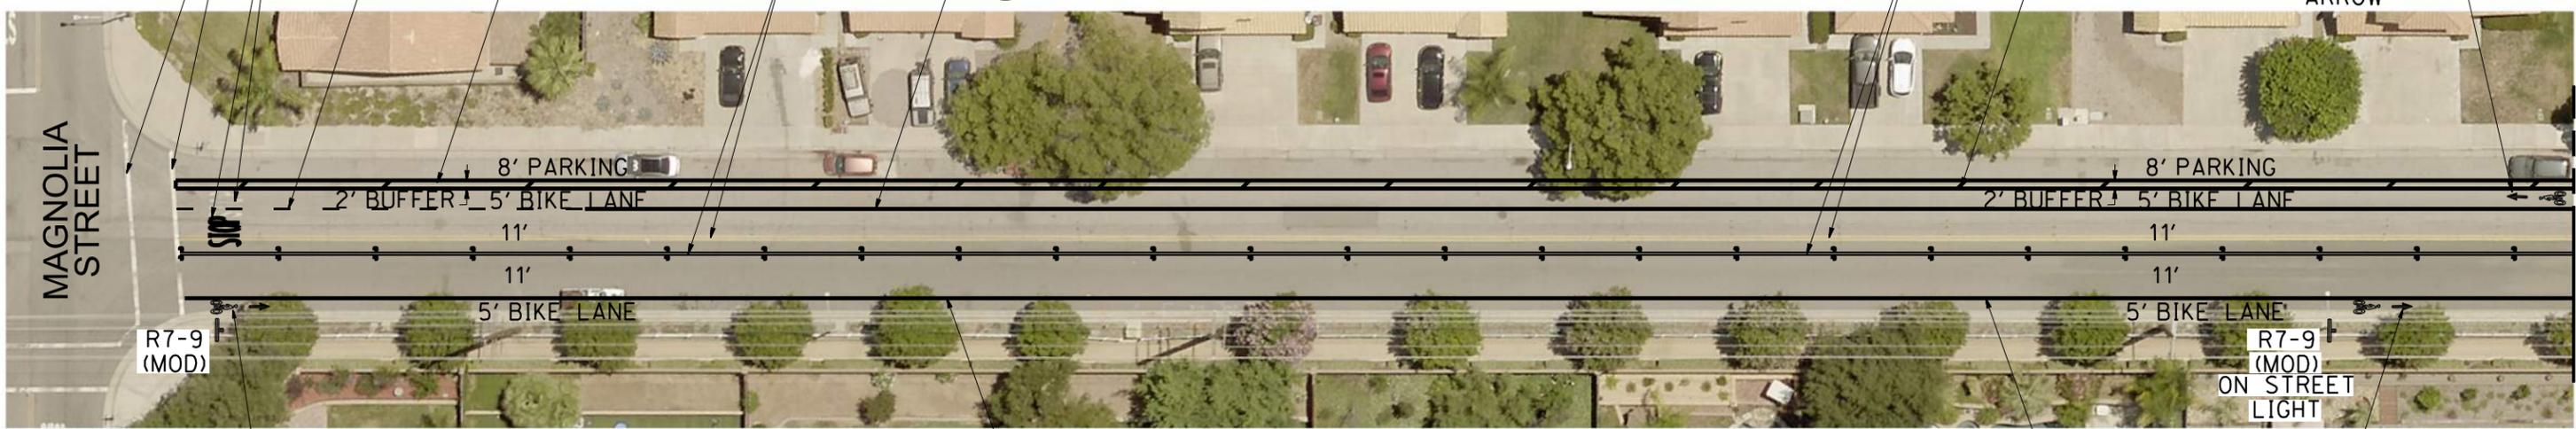

MATCHLINE
SEE ABOVE RIGHT

MATCHLINE
SEE BELOW LEFT